

DO NOT SCALE

- NOTES:
- ALL DIMENSIONS IN METRES UNLESS OTHERWISE STATED.
 - THIS DRAWING SHOULD BE READ IN CONJUNCTION WITH ALL OTHER DETAIL DESIGN DRAWINGS AND DOCUMENTS
 - ALL WORK TO BE IN ACCORDANCE WITH THE DESIGN MANUAL FOR ROADS AND BRIDGES (DMRB) WHERE APPROPRIATE AND WEST SUSSEX COUNTY COUNCIL DESIGN HIGHWAY STANDARD DETAILS.
 - HIGHWAY BOUNDARY HAS BEEN PROVIDED BY WSSCC.
 - CONTRACTOR TO LOCATE ALL UTILITY AND DRAINAGE ASSETS LOCATIONS IN CONJUNCTION WITH THE PRE-CONSTRUCTION PACK AND CO-ORDINATE SAFE WORKING PROCEDURES PRIOR TO ANY EXCAVATION WORKS TAKE PLACE.
 - THE CONTRACTOR SHALL VALIDATE THE ACCURACY OF THE TOPOGRAPHICAL SURVEY PRIOR TO ANY CONSTRUCTION WORKS BEING CARRIED OUT.
 - ANY DISCREPANCIES SHOULD BE REPORTED TO THE DESIGN ENGINEER IMMEDIATELY SO THAT CLARIFICATION CAN BE SORT PRIOR TO THE COMMENCEMENT OF THE WORKS.
 - DRAWING DESIGN PACKAGE SHOWS THE PERMANENT WORK ELEMENTS / AREAS ONLY. TEMPORARY WORKING AREAS, ACCESS ROUTES, ETC. ARE TO BE DETERMINED BY CONTRACTOR. THE CONTRACTOR SHALL NOTE THE PRESENCE OF EXISTING UTILITIES AND CONSIDER THE UTILITY INTERFACE AND ADDITIONAL SITE CLEARANCE NECESSARY FOR ANY TEMPORARY WORKS REQUIRED.
 - THE EDGE OF PROPOSED / RELOCATED SIGN FACES SHALL BE SET BACK 600mm FROM EDGE OF CARRIAGEWAY WHERE REASONABLY PRACTICAL. ABSOLUTE MINIMUM SET BACK IS 450mm.

SIGN 670 (600mm) & SIGN 671 (600mm)
3 NO. REQUIRED

STRUCTURAL CALCULATION DETAILS

Signs:

- Reference: 670
Width: 600mm, Height: 600mm
Shape: Roundel
Orientation: Facing front
Mounted on posts: 1
Mounting height: 1800mm, at post
- Reference: 671
Width: 600mm, Height: 600mm
Shape: Roundel
Orientation: Facing back
Mounted on posts: 1
Mounting height: 1800mm, at post

Posts:

- Quantity: 1
- Type: 48.3 x 3.2 CHS
- Spacing: N/A
- Post 1 Length: 2800mm

Base:

- Type: Combined
- Width: 600mm
- Length: 600mm
- Depth: 300mm
- Volume: 0.130cu.m
- Earth cover: 100mm
- Blinding layer: 0mm

Signing Project	Rogate	Width (mm)	Height (mm)	Area (sq.m)	Background	Border	Legend
Sign Reference	670	600	600	0.36	White	Red	Black
Material	Class RA2						

Signing Project	Rogate	Width (mm)	Height (mm)	Area (sq.m)	Background	Border	Legend
Sign Reference	671	600	600	0.36	White	Red	Black
Material	Class RA2						

SIGN 670 (600mm) WITH YELLOW BACKING BOARD & SIGN 671 (600mm)
4 NO. REQUIRED

STRUCTURAL CALCULATION DETAILS

Signs:

- Reference: 670
Width: 720mm, Height: 720mm
Shape: Rectangle
Orientation: Facing front
Mounted on posts: 1
Mounting height: 1800mm, at post
- Reference: 671
Width: 600mm, Height: 600mm
Shape: Roundel
Orientation: Facing back
Mounted on posts: 1
Mounting height: 1800mm, at post

Posts:

- Quantity: 1
- Type: 48.3 x 3.2 CHS
- Spacing: N/A
- Post 1 Length: 3120mm

Base:

- Type: Combined
- Width: 700mm
- Length: 700mm
- Depth: 500mm
- Volume: 0.260cu.m
- Earth cover: 100mm
- Blinding layer: 0mm

Signing Project	Rogate	Width (mm)	Height (mm)	Area (sq.m)	Background	Border	Legend
Sign Reference	670	720	720	0.52	Yellow	Red	Black
Material	Class RA2						

Signing Project	Rogate	Width (mm)	Height (mm)	Area (sq.m)	Background	Border	Legend
Sign Reference	671	600	600	0.36	White	Red	Black
Material	Class RA2						

SIGN 670 (300mm) & SIGN 670 (300mm)
1 NO. REQUIRED

STRUCTURAL CALCULATION DETAILS

Signs:

- Reference: 670
Width: 300mm, Height: 300mm
Shape: Roundel
Orientation: Facing front
Mounted on posts: 1
Mounting height: 2100mm, at post
- Reference: 670
Width: 300mm, Height: 300mm
Shape: Roundel
Orientation: Facing back
Mounted on posts: 1
Mounting height: 2100mm, at post

Posts:

- Quantity: 1
- Type: 42.4 x 3.2 CHS
- Spacing: N/A
- Post 1 Length: 2800mm

Base:

- Type: Combined
- Width: 600mm
- Length: 600mm
- Depth: 300mm
- Volume: 0.130cu.m
- Earth cover: 100mm
- Blinding layer: 0mm

Signing Project	Rogate	Width (mm)	Height (mm)	Area (sq.m)	Background	Border	Legend
Sign Reference	670	300	300	0.09	White	Red	Black
Material	Class RA2						

Signing Project	Rogate	Width (mm)	Height (mm)	Area (sq.m)	Background	Border	Legend
Sign Reference	670	300	300	0.09	White	Red	Black
Material	Class RA2						

SIGN 544.1 (600mm) & SIGN 516 (600mm)
1 NO. REQUIRED

STRUCTURAL CALCULATION DETAILS

Signs:

- Reference: 544.1
Width: 600mm, Height: 600mm
Shape: Triangle
Orientation: Facing front
Mounted on posts: 1
Mounting height: 2750mm, at post
- Reference: 516
Width: 600mm, Height: 600mm
Shape: Triangle
Orientation: Facing front
Mounted on posts: 1
Mounting height: 2100mm, at post

Posts:

- Quantity: 1
- Type: 48.3 x 3.2 CHS
- Spacing: N/A
- Post 1 Length: 3860mm

Base:

- Type: Combined
- Width: 700mm
- Length: 700mm
- Depth: 400mm
- Volume: 0.200cu.m
- Earth cover: 100mm
- Blinding layer: 0mm

Signing Project	Rogate	Width (mm)	Height (mm)	Area (sq.m)	Background	Border	Legend
Sign Reference	544.1	600	600	0.24	White	Red	Black
Material	Class RA2						

Signing Project	Rogate	Width (mm)	Height (mm)	Area (sq.m)	Background	Border	Legend
Sign Reference	516	600	600	0.24	White	Red	Black
Material	Class RA2						

SIGN 515 YELLOW BACKED
1 NO. REQUIRED

STRUCTURAL CALCULATION DETAILS

Signs:

- Reference: 515
Width: 1200mm, Height: 400mm
Shape: Rectangle
Orientation: Facing front
Mounted on posts: 1, 2
Mounting height: 1200mm, at post

Posts:

- Quantity: 2
- Type: 48.3 x 3.2 CHS
- Spacing: 800mm
- Post 1 Length: 2000mm
- Post 2 Length: 2000mm

Base:

- Type: Individual
- Width: 600mm
- Length: 600mm
- Depth: 300mm
- Volume: 0.250cu.m
- Earth cover: 100mm
- Blinding layer: 0mm

Signing Project	Rogate	Width (mm)	Height (mm)	Area (sq.m)	Background	Border	Legend
Sign Reference	515	1200	400	0.48	White	Black	Black
Material	Class RA2						

SIGN 515 YELLOW BACKED MOUNTED ON EXISTING FENCE
1 NO. REQUIRED

Signing Project	Rogate	Width (mm)	Height (mm)	Area (sq.m)	Background	Border	Legend
Sign Reference	515	1200	400	0.48	White	Black	Black
Material	Class RA2						

SIGN 670 (300mm) & SIGN 670 (300mm) MOUNTED ON BACK TO BACK ON EXISTING POST
5 NO. REQUIRED

STRUCTURAL CALCULATION DETAILS

Signs:

- Reference: 670
Width: 600mm, Height: 600mm
Shape: Roundel
Orientation: Facing front
Mounted on posts: 1, 2
Mounting height: 1200mm, at post

Posts:

- Quantity: 1
- Type: Individual
- Width: 600mm
- Length: 600mm
- Depth: 300mm
- Volume: 0.250cu.m
- Earth cover: 100mm
- Blinding layer: 0mm

Signing Project	Rogate	Width (mm)	Height (mm)	Area (sq.m)	Background	Border	Legend
Sign Reference	670	300	300	0.09	White	Red	Black
Material	Class RA2						

SIGN 516 (600mm) MOUNTED ON ON EXISTING POST
1 NO. REQUIRED

Signing Project	Rogate	Width (mm)	Height (mm)	Area (sq.m)	Background	Border	Legend
Sign Reference	516	600	600	0.24	White	Red	Black
Material	Class RA2						

PO2	31/07/2024	GW	FIRST ISSUE	DW	RA
PO1	30/05/2024	GW	FIRST ISSUE	DW	RA
REV	DATE	BY	DESCRIPTION	CHK	APP

DRAWING STATUS: **S4 - FOR APPROVAL**

2 London Square, Cross Lanes, Guildford, GU1 1UN, UK
T+ 44 (0) 1483 528 400
wsp.com

CLIENT:
West Sussex County Council
Highways, Transport and Planning
County Hall, West Street
Chichester
West Sussex
PO19 1RQ
(01243) 642105

SITE/PROJECT:
Rogate Village, Petersfield

TITLE:
Proposed Signage Schedule
Sheet 1 of 2

SCALE @ AT:	NTS	CHECKED:	DW	APPROVED:	TRA
PROJECT NO:	70121715	DESIGNED:	GW	DRAWN:	GW
				DATE:	May 24
DRAWING NO:	70121715-WSP-XX-XX-SH-LP-1200-101	REV:			P02

© WSP UK Ltd

File name: \\UK.VSPGROUP.COM\CENTRAL_DATA\PROJECTS\70121715-WSP-XX-XX-SH-LP-1200-101_102.DWG, printed on 31 July 2024 11:19:25, by Whitaker, Douglas

DO NOT SCALE

- NOTES:
- ALL DIMENSIONS IN METRES UNLESS OTHERWISE STATED.
 - THIS DRAWING SHOULD BE READ IN CONJUNCTION WITH ALL OTHER DETAIL DESIGN DRAWINGS AND DOCUMENTS
 - ALL WORK TO BE IN ACCORDANCE WITH THE DESIGN MANUAL FOR ROADS AND BRIDGES (DMRB) WHERE APPROPRIATE AND WEST SUSSEX COUNTY COUNCIL DESIGN HIGHWAY STANDARD DETAILS.
 - HIGHWAY BOUNDARY HAS BEEN PROVIDED BY WSCC.
 - CONTRACTOR TO LOCATE ALL UTILITY AND DRAINAGE ASSETS LOCATIONS IN CONJUNCTION WITH THE PRE-CONSTRUCTION PACK AND CO-ORDINATE SAFE WORKING PROCEDURES PRIOR TO ANY EXCAVATION WORKS TAKE PLACE.
 - THE CONTRACTOR SHALL VALIDATE THE ACCURACY OF THE TOPOGRAPHICAL SURVEY PRIOR TO ANY CONSTRUCTION WORKS BEING CARRIED OUT.
 - ANY DISCREPANCIES SHOULD BE REPORTED TO THE DESIGN ENGINEER IMMEDIATELY SO THAT CLARIFICATION CAN BE SORT PRIOR TO THE COMMENCEMENT OF THE WORKS.
 - DRAWING DESIGN PACKAGE SHOWS THE PERMANENT WORK ELEMENTS / AREAS ONLY. TEMPORARY WORKING AREAS, ACCESS ROUTES, ETC. ARE TO BE DETERMINED BY CONTRACTOR. THE CONTRACTOR SHALL NOTE THE PRESENCE OF EXISTING UTILITIES AND CONSIDER THE UTILITY INTERFACE AND ADDITIONAL SITE CLEARANCE NECESSARY FOR ANY TEMPORARY WORKS REQUIRED.
 - THE EDGE OF PROPOSED / RELOCATED SIGN FACES SHALL BE SET BACK 600mm FROM EDGE OF CARRIAGEWAY WHERE REASONABLY PRACTICAL. ABSOLUTE MINIMUM SET BACK IS 450mm.

SIGN 545 WITH ASSOCIATED 'SCHOOL' SIGN (546) TO BE MOUNTED ON NEW POSTS ABOVE ROGATE SIGN. SIGN 670 (300mm) MOUNTED BELOW ROGATE VILLAGE SIGN 1 NO. REQUIRED



School

Signs Project	A259 - Corral	Corner	Width (mm)	Height (mm)	Area (sq.m)	Background	Border	Legend
Sign Reference	545		850	550	0.35	White	Red	Black
Sign Reference	546		650	280		White	Black	Black

ROGATE

Signs Project	Rogate	Width (mm)	Height (mm)	Area (sq.m)	Background	Border	Legend
Sign Reference	ROGATE	1050	150	0.16	White	Black	Black

30

Signs Project	A259 - Corral	Corner	Width (mm)	Height (mm)	Area (sq.m)	Background	Border	Legend
Sign Reference	670		300	300	0.07	White	Red	Black

STRUCTURAL CALCULATION DETAILS

Signs:

Reference: 545
Width: 850mm, Height: 750mm
Shape: Triangle
Orientation: Facing front
Mounted on posts: 1, 2
Mounting height: 2150mm, at post

Reference: 546
Width: 650mm, Height: 280mm
Shape: Rectangle
Orientation: Facing front
Mounted on posts: 1, 2
Mounting height: 1850mm, at post

Reference: Rogate
Width: 1050mm, Height: 375mm
Shape: Rectangle
Orientation: Facing front
Mounted on posts: 1, 2
Mounting height: 1500mm, at post


Reference: 670
Width: 300mm, Height: 300mm
Shape: Circle
Orientation: Facing front
Mounted on posts: 2
Mounting height: 1150mm, at post

Posts:

Quantity: 2
Type: 76.1 x 3.2 CHS
Spacing: 300mm
Post 1 Length: 3150mm
Post 2 Length: 3150mm
Stub posts used to offset roundels/tringles

Base:

Type: Combined
Width: 1050mm
Length: 700mm
Depth: 500mm
Volume: 0.370m³
Earth cover: 100mm
Blending layer: 0mm

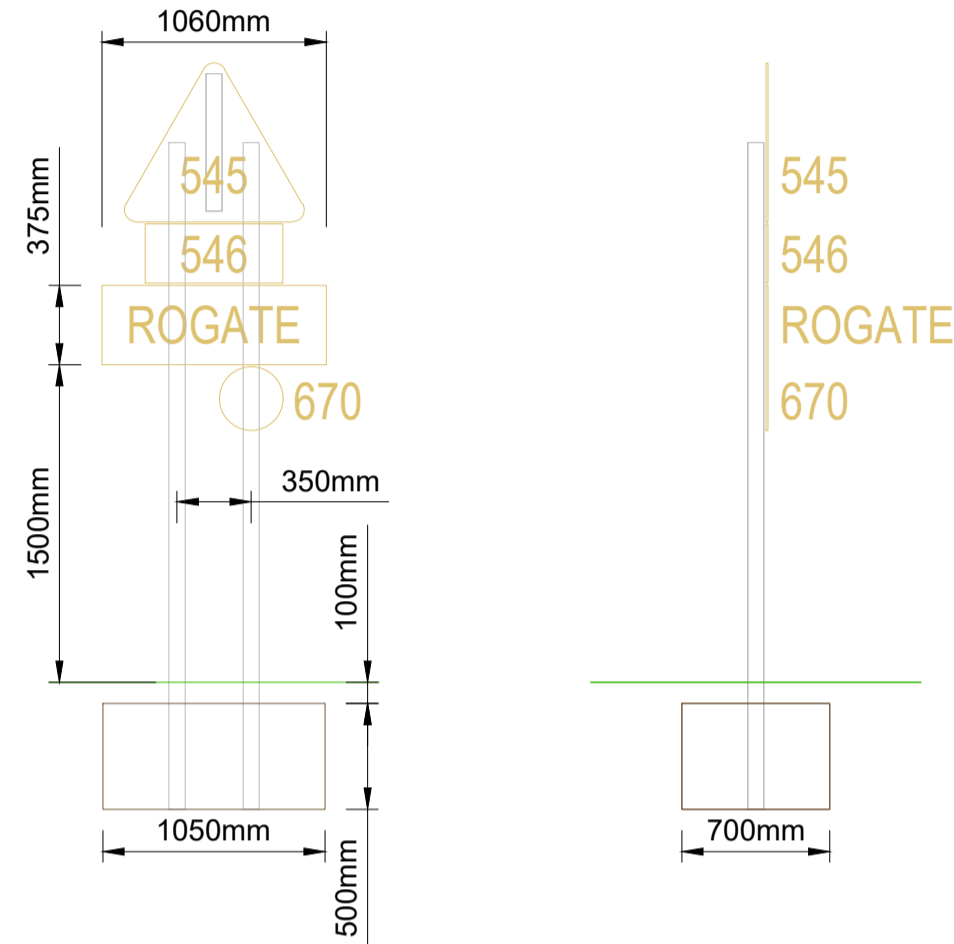

SIGN 670 (600mm) WITH YELLOW BACKING BOARD, SIGN 670 (600mm) WITH GREY BACKING BOARD 4 NO. REQUIRED



Signs Project	Rogate	Width (mm)	Height (mm)	Area (sq.m)	Background	Border	Legend
Sign Reference	670	720	720	0.52	Yellow	Black	Black



Signs Project	Rogate	Width (mm)	Height (mm)	Area (sq.m)	Background	Border	Legend
Sign Reference	670	720	720	0.52	Grey	Black	Black

STRUCTURAL CALCULATION DETAILS

Signs:

Reference: 670
Width: 720mm, Height: 720mm
Shape: Rectangle
Orientation: Facing front
Mounted on posts: 1
Mounting height: 2400mm, at post


Reference: 670
Width: 720mm, Height: 720mm
Shape: Rectangle
Orientation: Facing back
Mounted on posts: 1
Mounting height: 2400mm, at post

Posts:


Quantity: 1
Type: 76.1 x 3.2 CHS
Spacing: N/A
Post 1 Length: 3620mm

Base:

Type: Combined
Width: 700mm
Length: 700mm
Depth: 400mm
Volume: 0.200m³
Earth cover: 100mm
Blending layer: 0mm

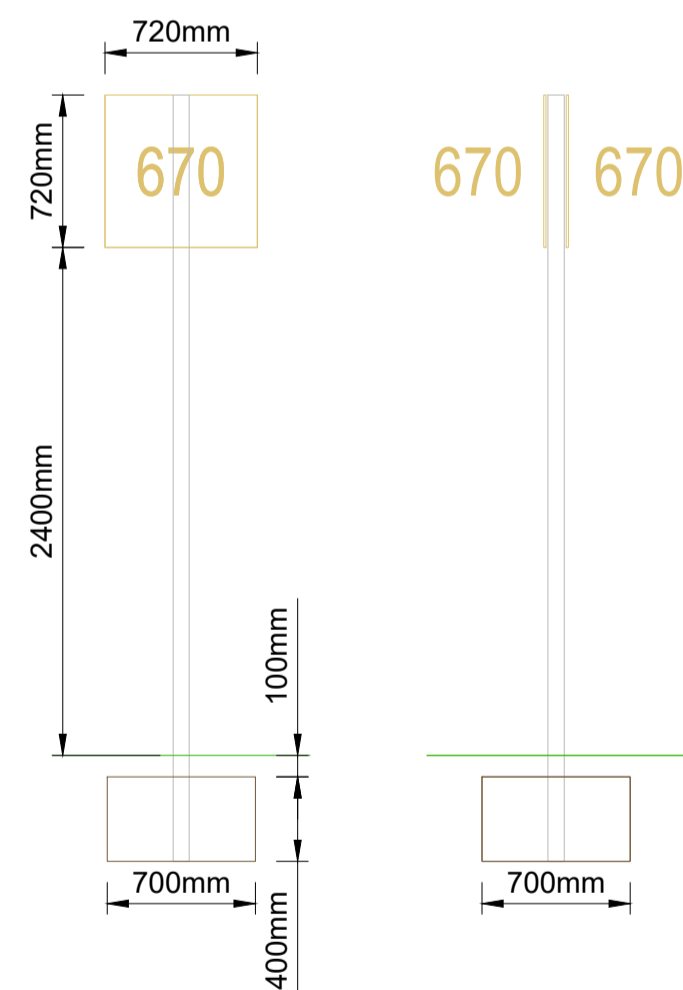


PROPOSED DIRECTIONAL SIGN MOUNTED ON EXISTING POSTS 1 NO. REQUIRED

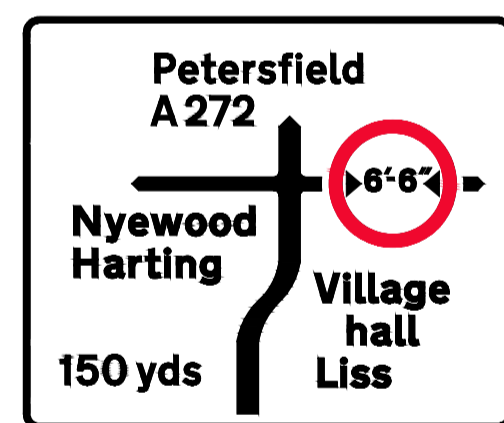

Signs Project	Rogate	Width (mm)	Height (mm)	Area (sq.m)	Background	Border	Legend
Sign Reference	1569	1135	1465	1.65	White	Black	Black
Sign Reference	75	1465	254	0.37	Black	Black	Black

PROPOSED HAZARD WARNING SIGN MOUNTED ON WOODEN POST (DIAG 528.1) 1 NO. REQUIRED

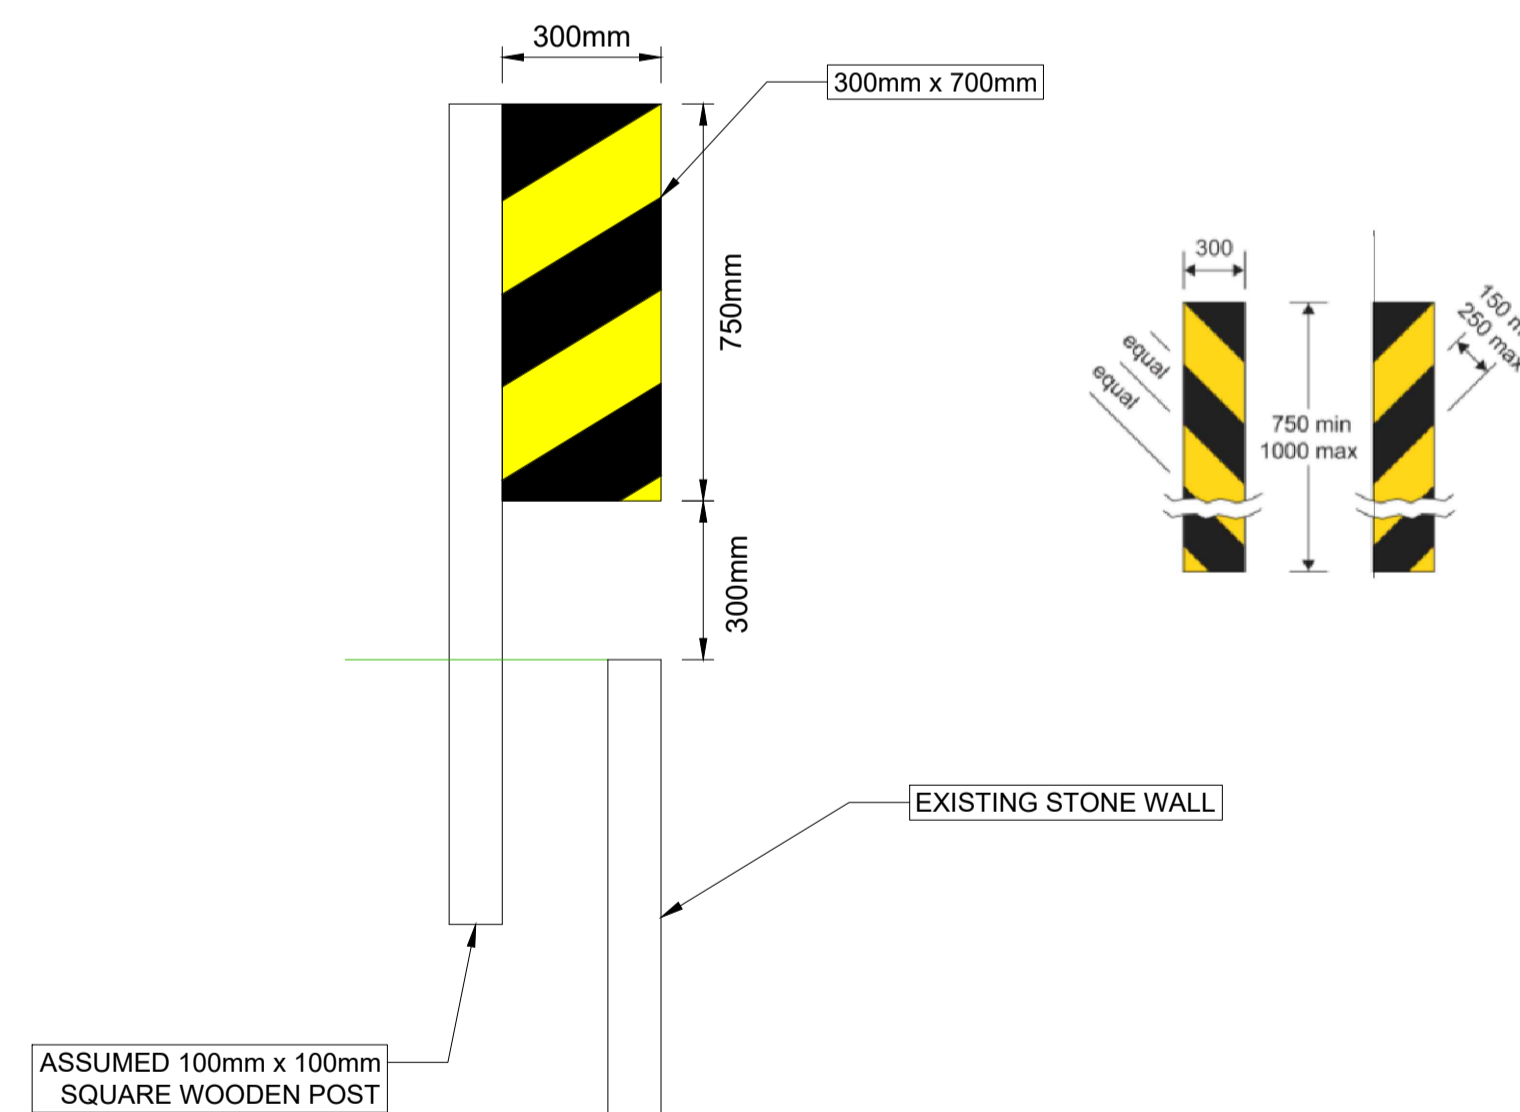

REV	DATE	BY	DESCRIPTION	CHK	APP
P02	31/01/2024	GW	ISSUED FOR APPROVAL	DW	TRA
P01	30/05/2024	GW	FIRST ISSUE	DW	TRA

DRAWING STATUS: S4 - FOR APPROVAL

wsp

2 London Square, Cross Lanes, Guildford, GU1 1UN, UK
T+ 44 (0) 1483 528 400
wsp.com

CUSTOMER:
West Sussex County Council
Highways, Transport and Planning
County Hall, West Street
Chichester
West Sussex
PO19 1RQ
(01243) 642105

SITE/PROJECT:
Rogate Village, Petersfield

TITLE:
Proposed Signage Schedule
Sheet 2 of 2

SCALE @ AT:	CHECKED:	APPROVED:
NTS	DW	TRA

PROJECT NO:	DESIGNED:	DRAWN:	DATE:
70121715	GW	GW	May 24

DRAWING NO:	REV:
70121715-WSP-XX-XX-SH-LP-1200-102	P02

© WSP UK Ltd

File name: \\UK.VSPGROUP.COM\CENTRAL_DATA\PROJECTS\70121715-WSP-XX-XX-SH-LP-1200-102\DWG_P\ACES02_DRAWINGS\70121715-WSP-XX-XX-SH-LP-1200-102_102.DWG, printed on 16 August 2024 12:38:04 by Whitaker, Douglas